


ANSI/SPRI/FM4435/ES-1 TEST PRESSURES UP TO 139 PSF (VERTICAL), AND 82 PSF (HORIZONTAL)

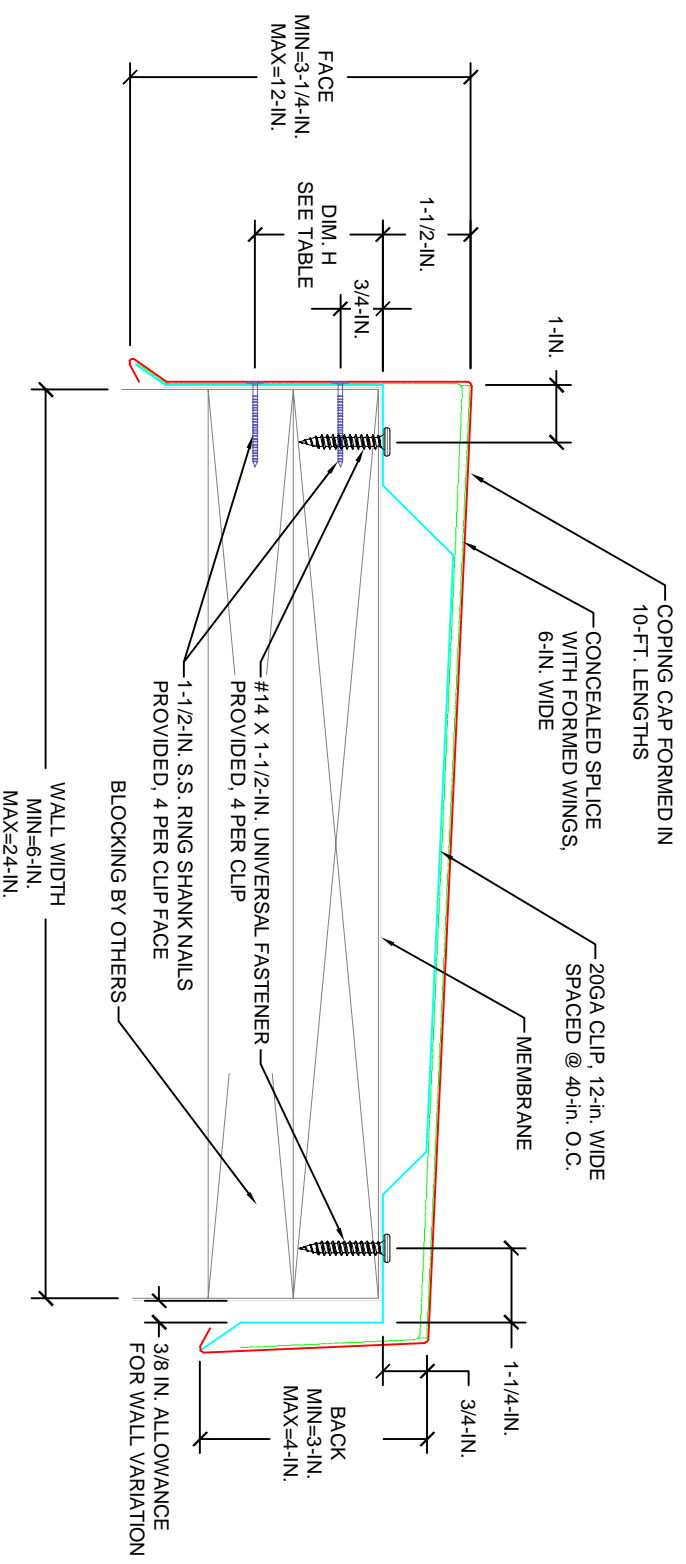

FOR MASONRY APPLICATIONS, PLEASE CONTACT OMG.  
 CONTACT OMG FOR APPROPRIATE RECOMMENDATIONS NEEDED TO MEET/EXCEED  
 ANSI/SPRI/FM4435/ES-1 DESIGN CRITERIA

**APPLICATIONS**  
 SINGLE-PLY MEMBRANES  
 MODIFIED BITUMEN  
 BUR

**SIZES:**  
 SEE DRAWING

**NOTES:**  
 1-REFER TO ROOF MEMBRANE MANUFACTURER FOR THEIR APPROVED INSTALLATION DETAIL.  
 2-TESTED IN ACCORDANCE WITH ANSI/SPRI/FM4435/ES-1.

FACE SIZE	DIM. H
FACE < 4-3/4-IN.	3/4-IN.
4-3/4-IN. ≤ FACE ≤ 7-1/2-IN.	2-1/4-IN.
7-1/2-IN. < FACE ≤ 9-IN.	3-3/4-IN.
9-IN. < FACE ≤ 10-1/2-IN.	5-1/4-IN.
10-1/2-IN. < FACE ≤ 12-IN.	6-3/4-IN.

ANSI/SPRI/FM4435/ES-1 TESTED

**OMG**  
**EdgeSystems**  
 A Commercial Way  
 828-676-1700  
 www.omgroofing.cc

MADE PERMASNAP COPING  
 DRAWN BY: PL DATE: 02/20/2020  
 APP'D BY: KP DATE: 02/20/2020  
 SCALE: NOT TO SCALE  
 SHEET: 1 OF 1